


Paved Asphalt Walking Trail to the North
Width Varies-6'-10'. ±6,238 LF
from River Park to Bridge

Paved Asphalt Walking Trail to the South
Width Varies-6'-10'. ±1,835 LF
from River Park to Front St.

River Park



Date: May 6, 2022
Project #: 110752001

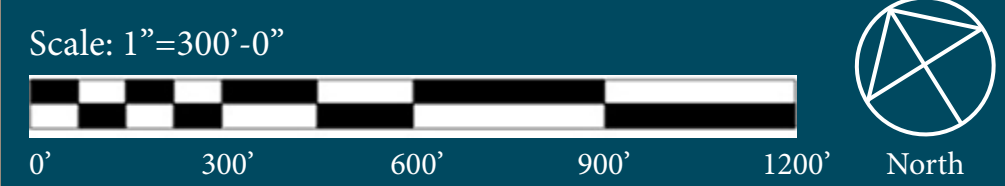

New Cumberland Borough

River Trail Concept



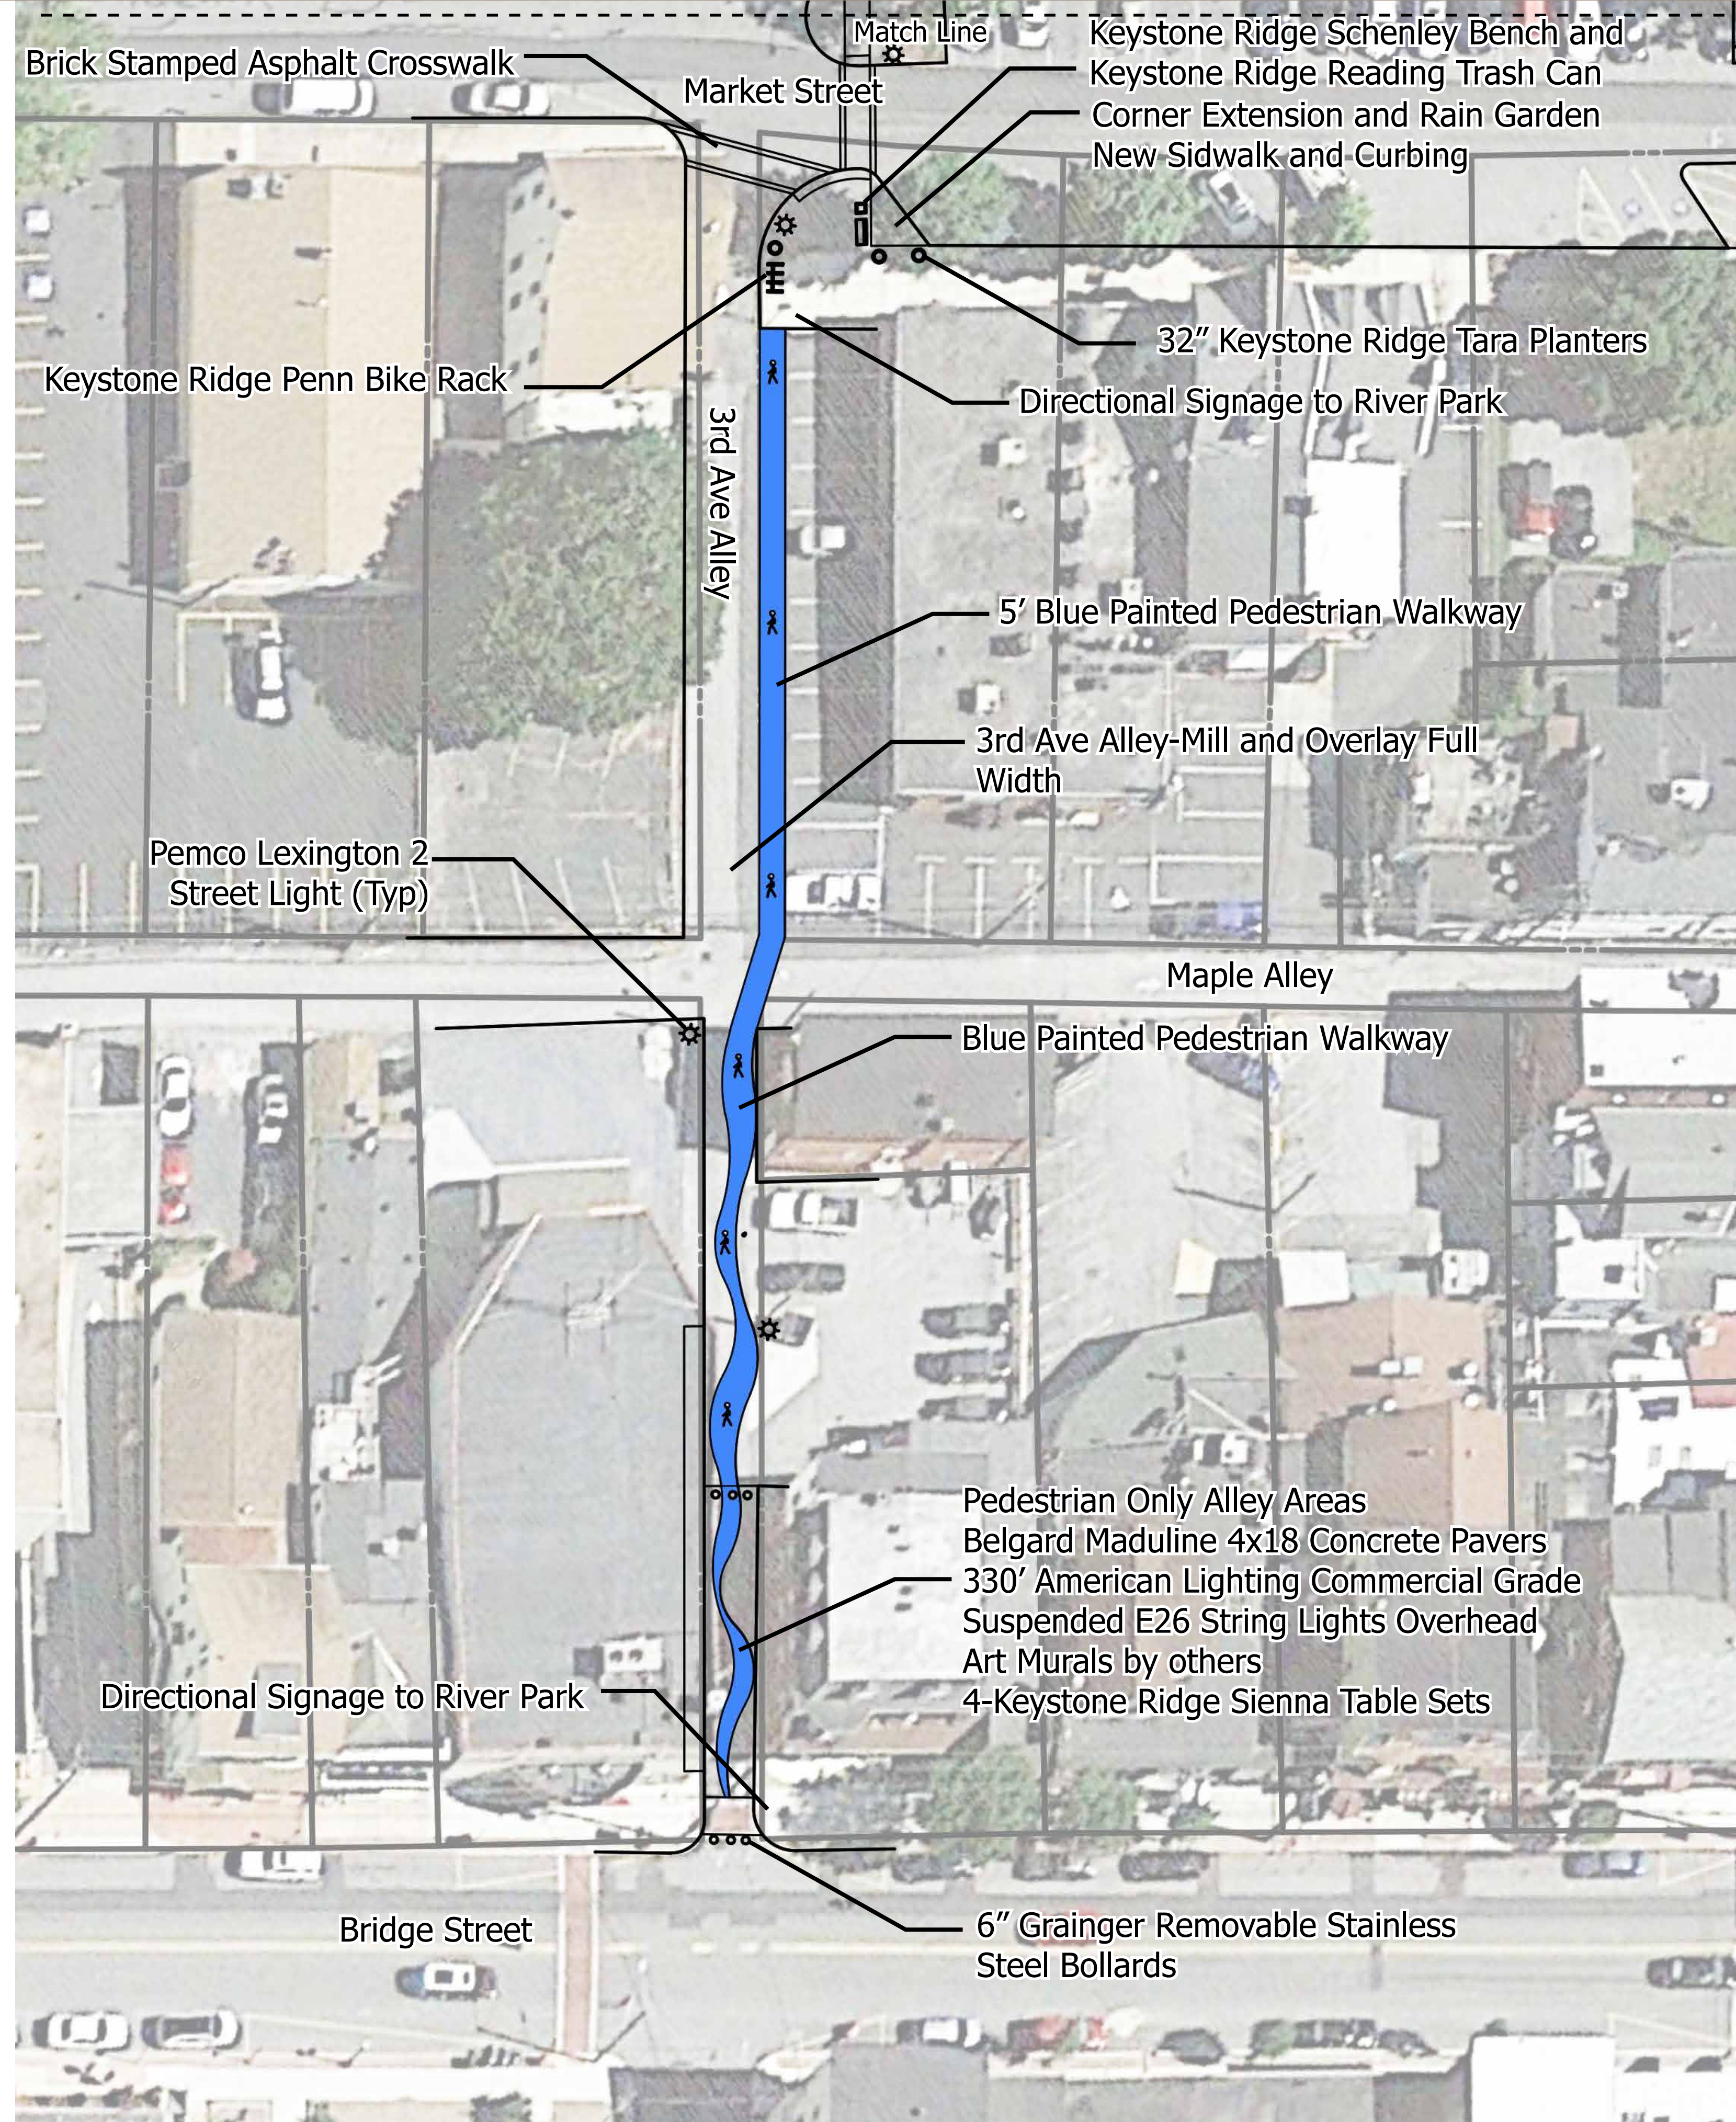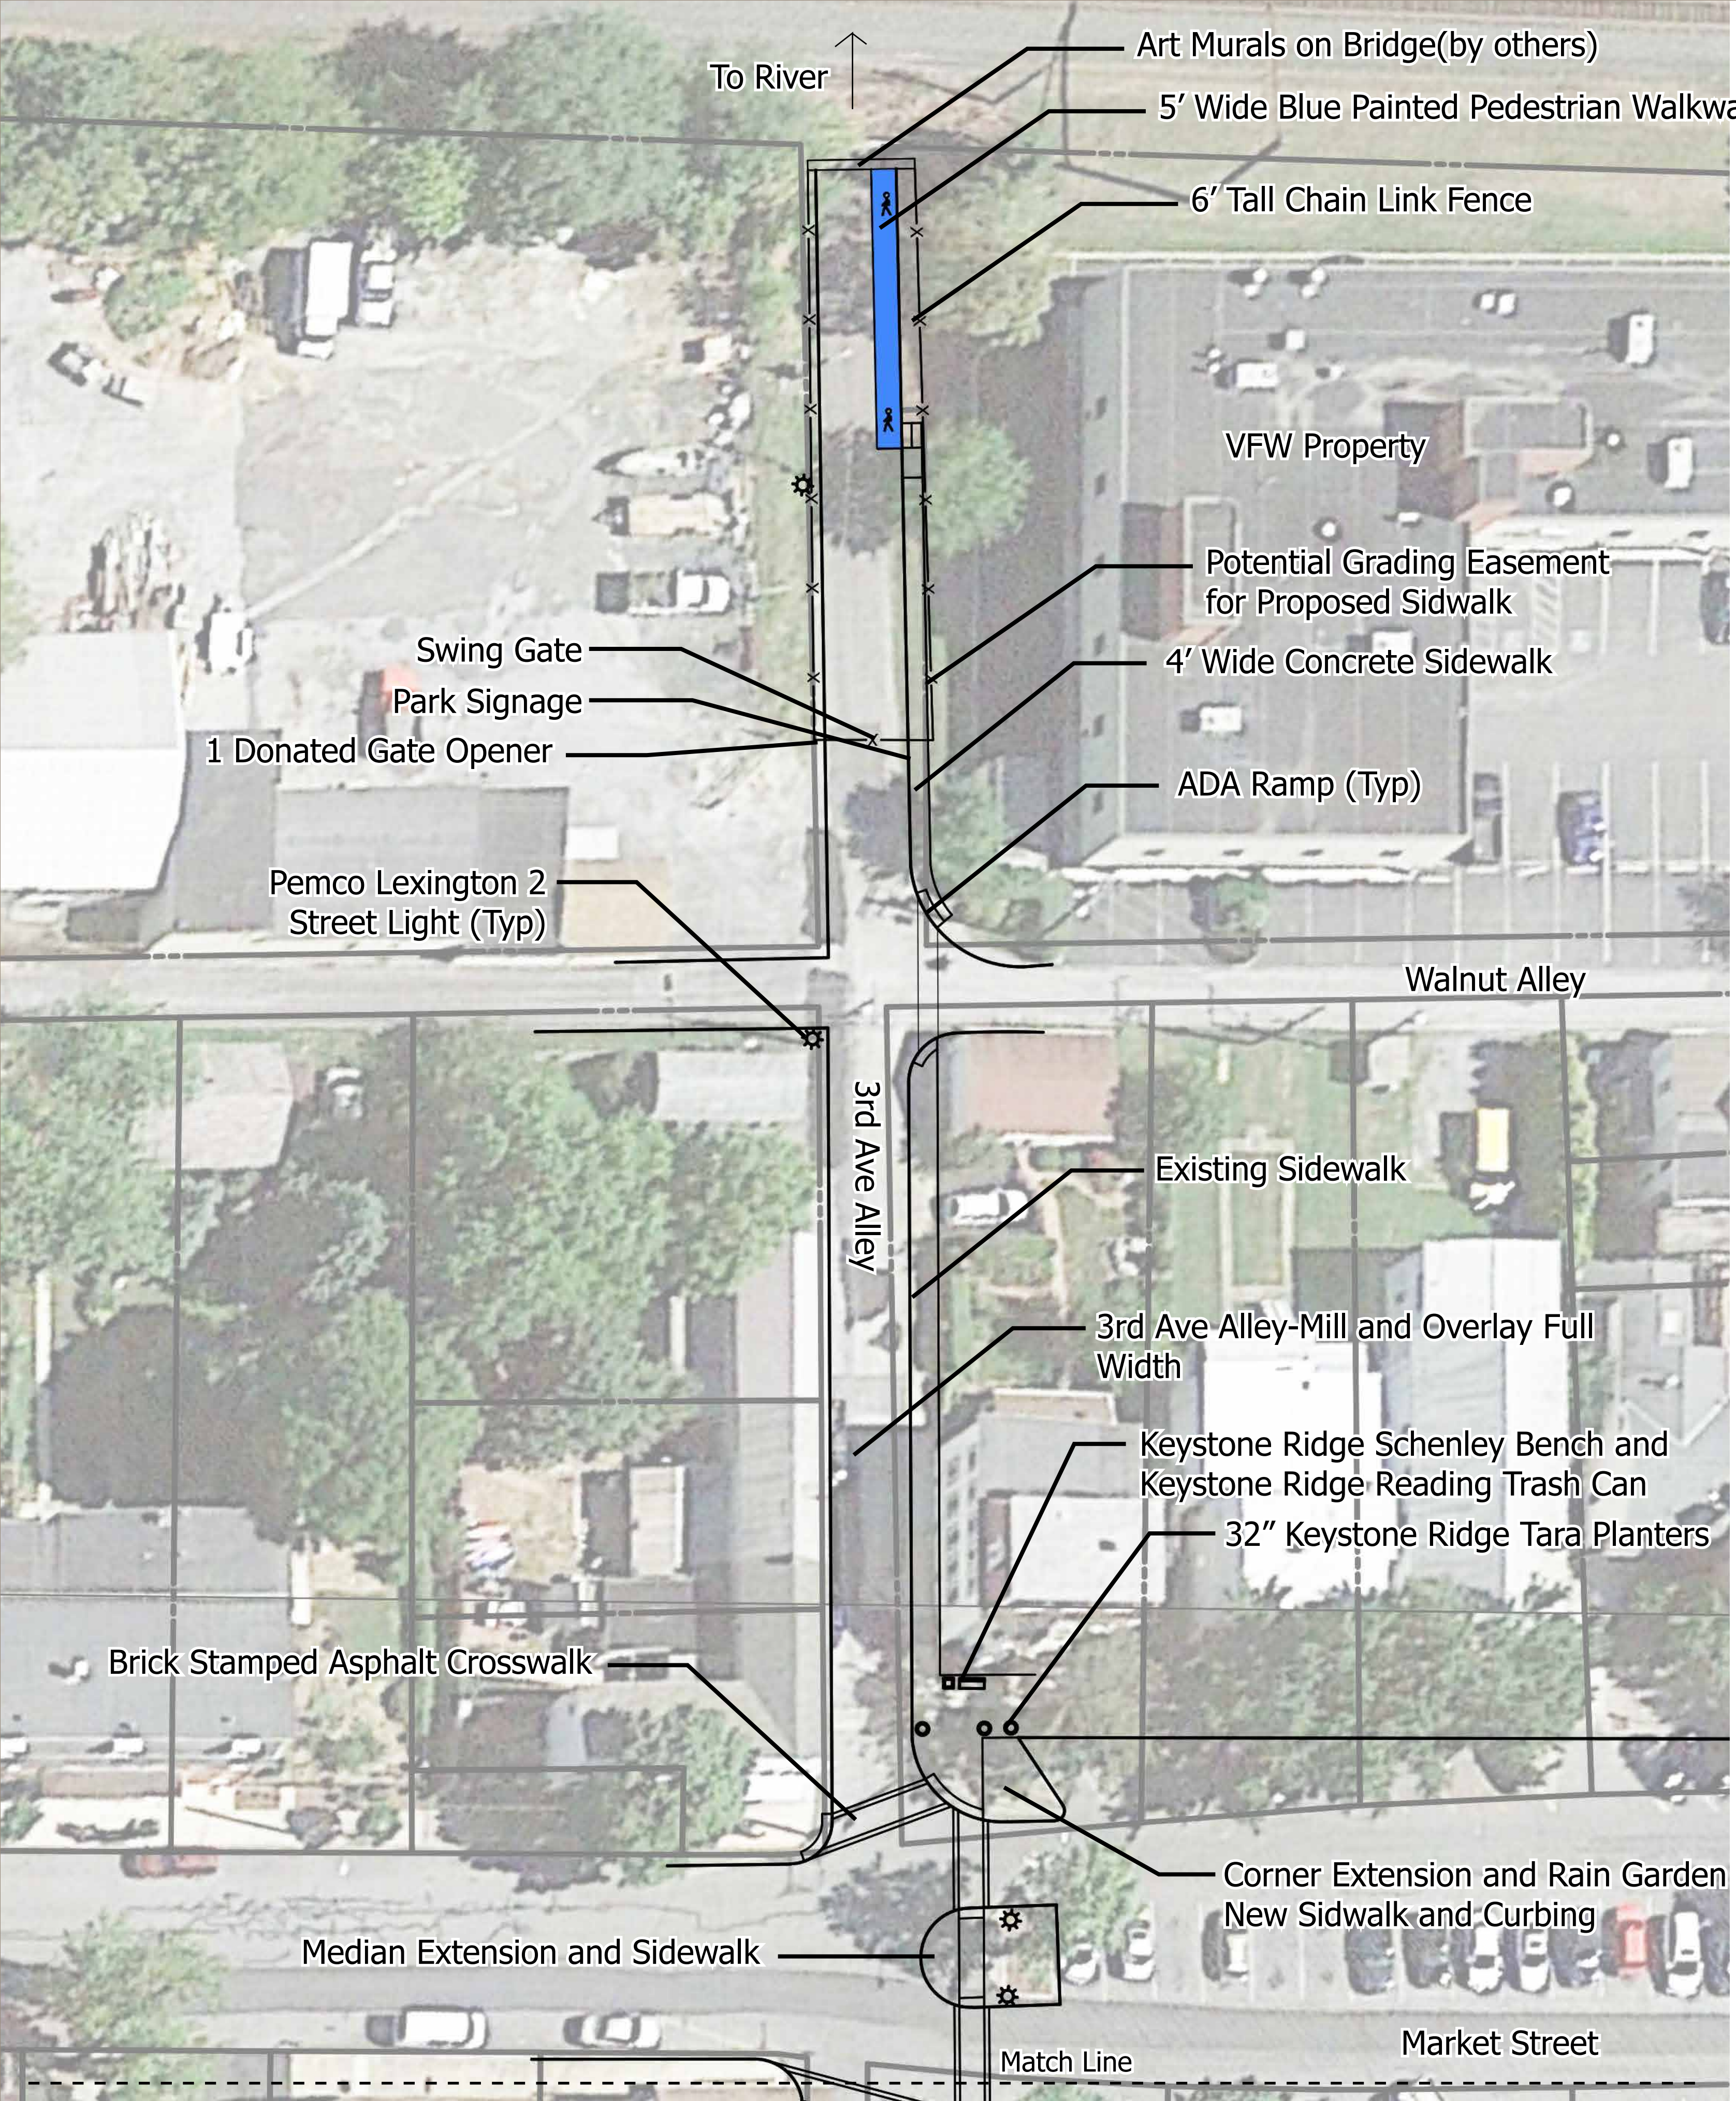

Date: May 6, 2022


Project #: 110752001




New Cumberland Borough


3rd Ave Alley Concept



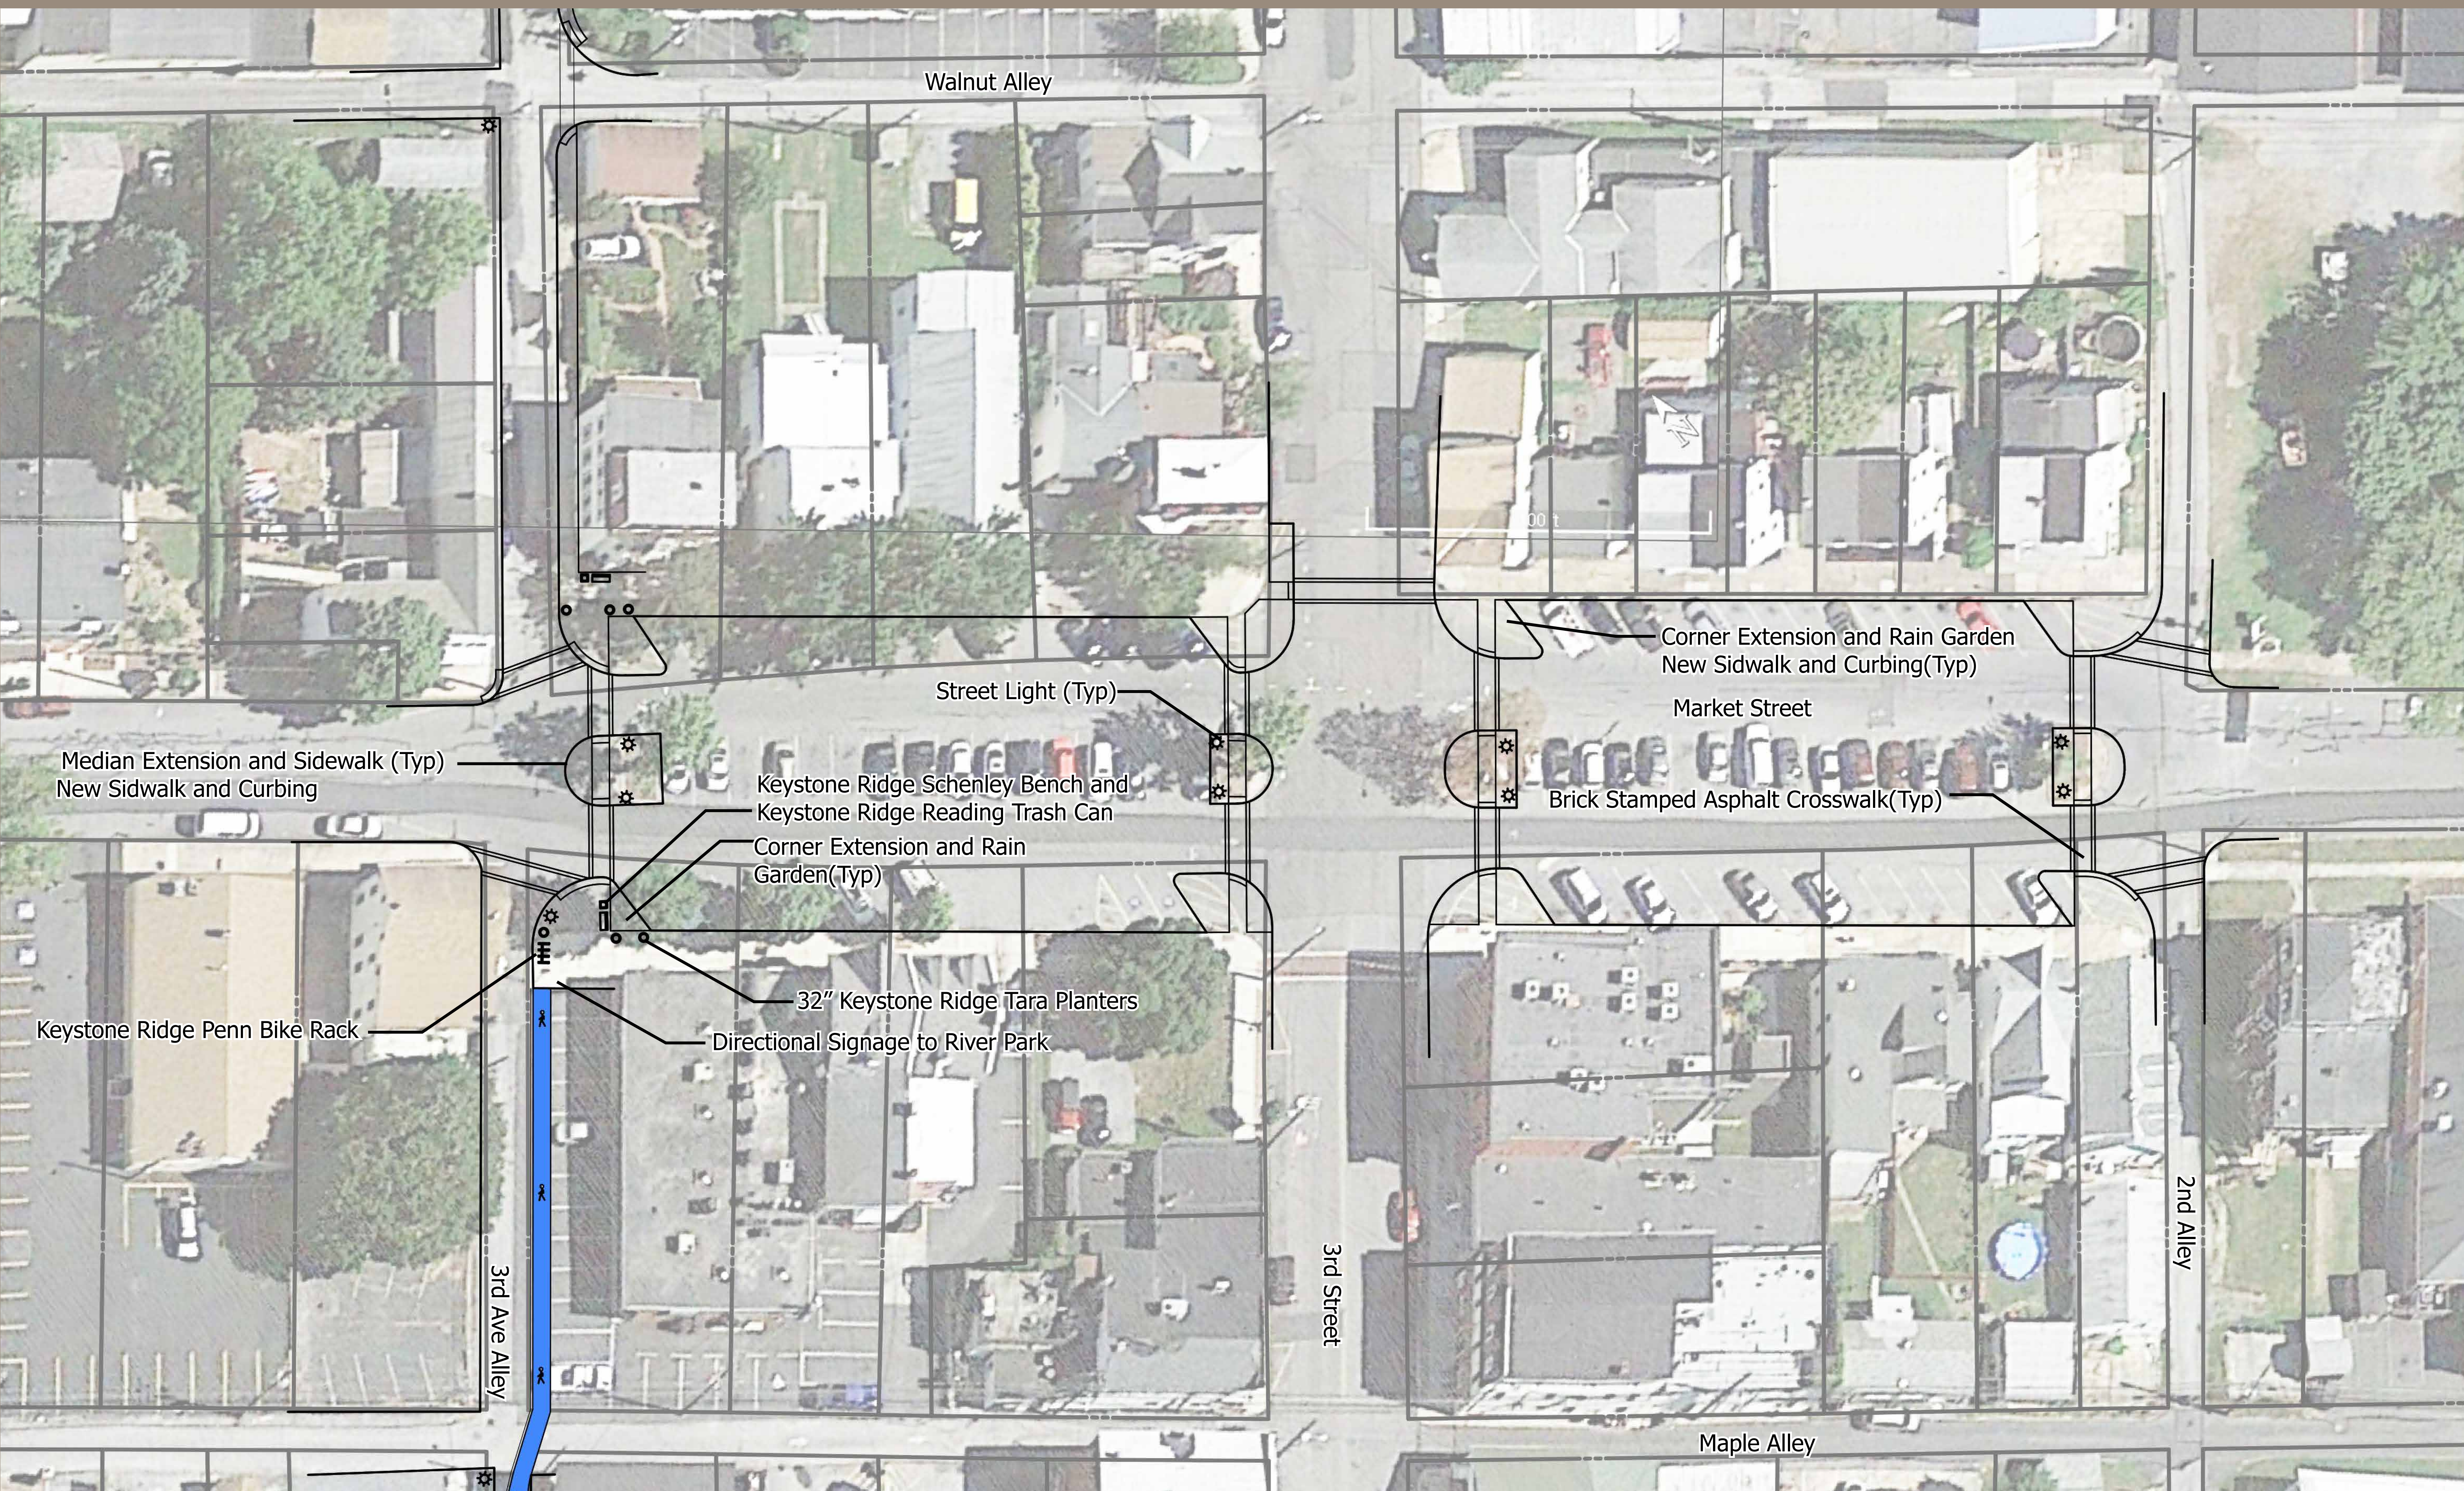

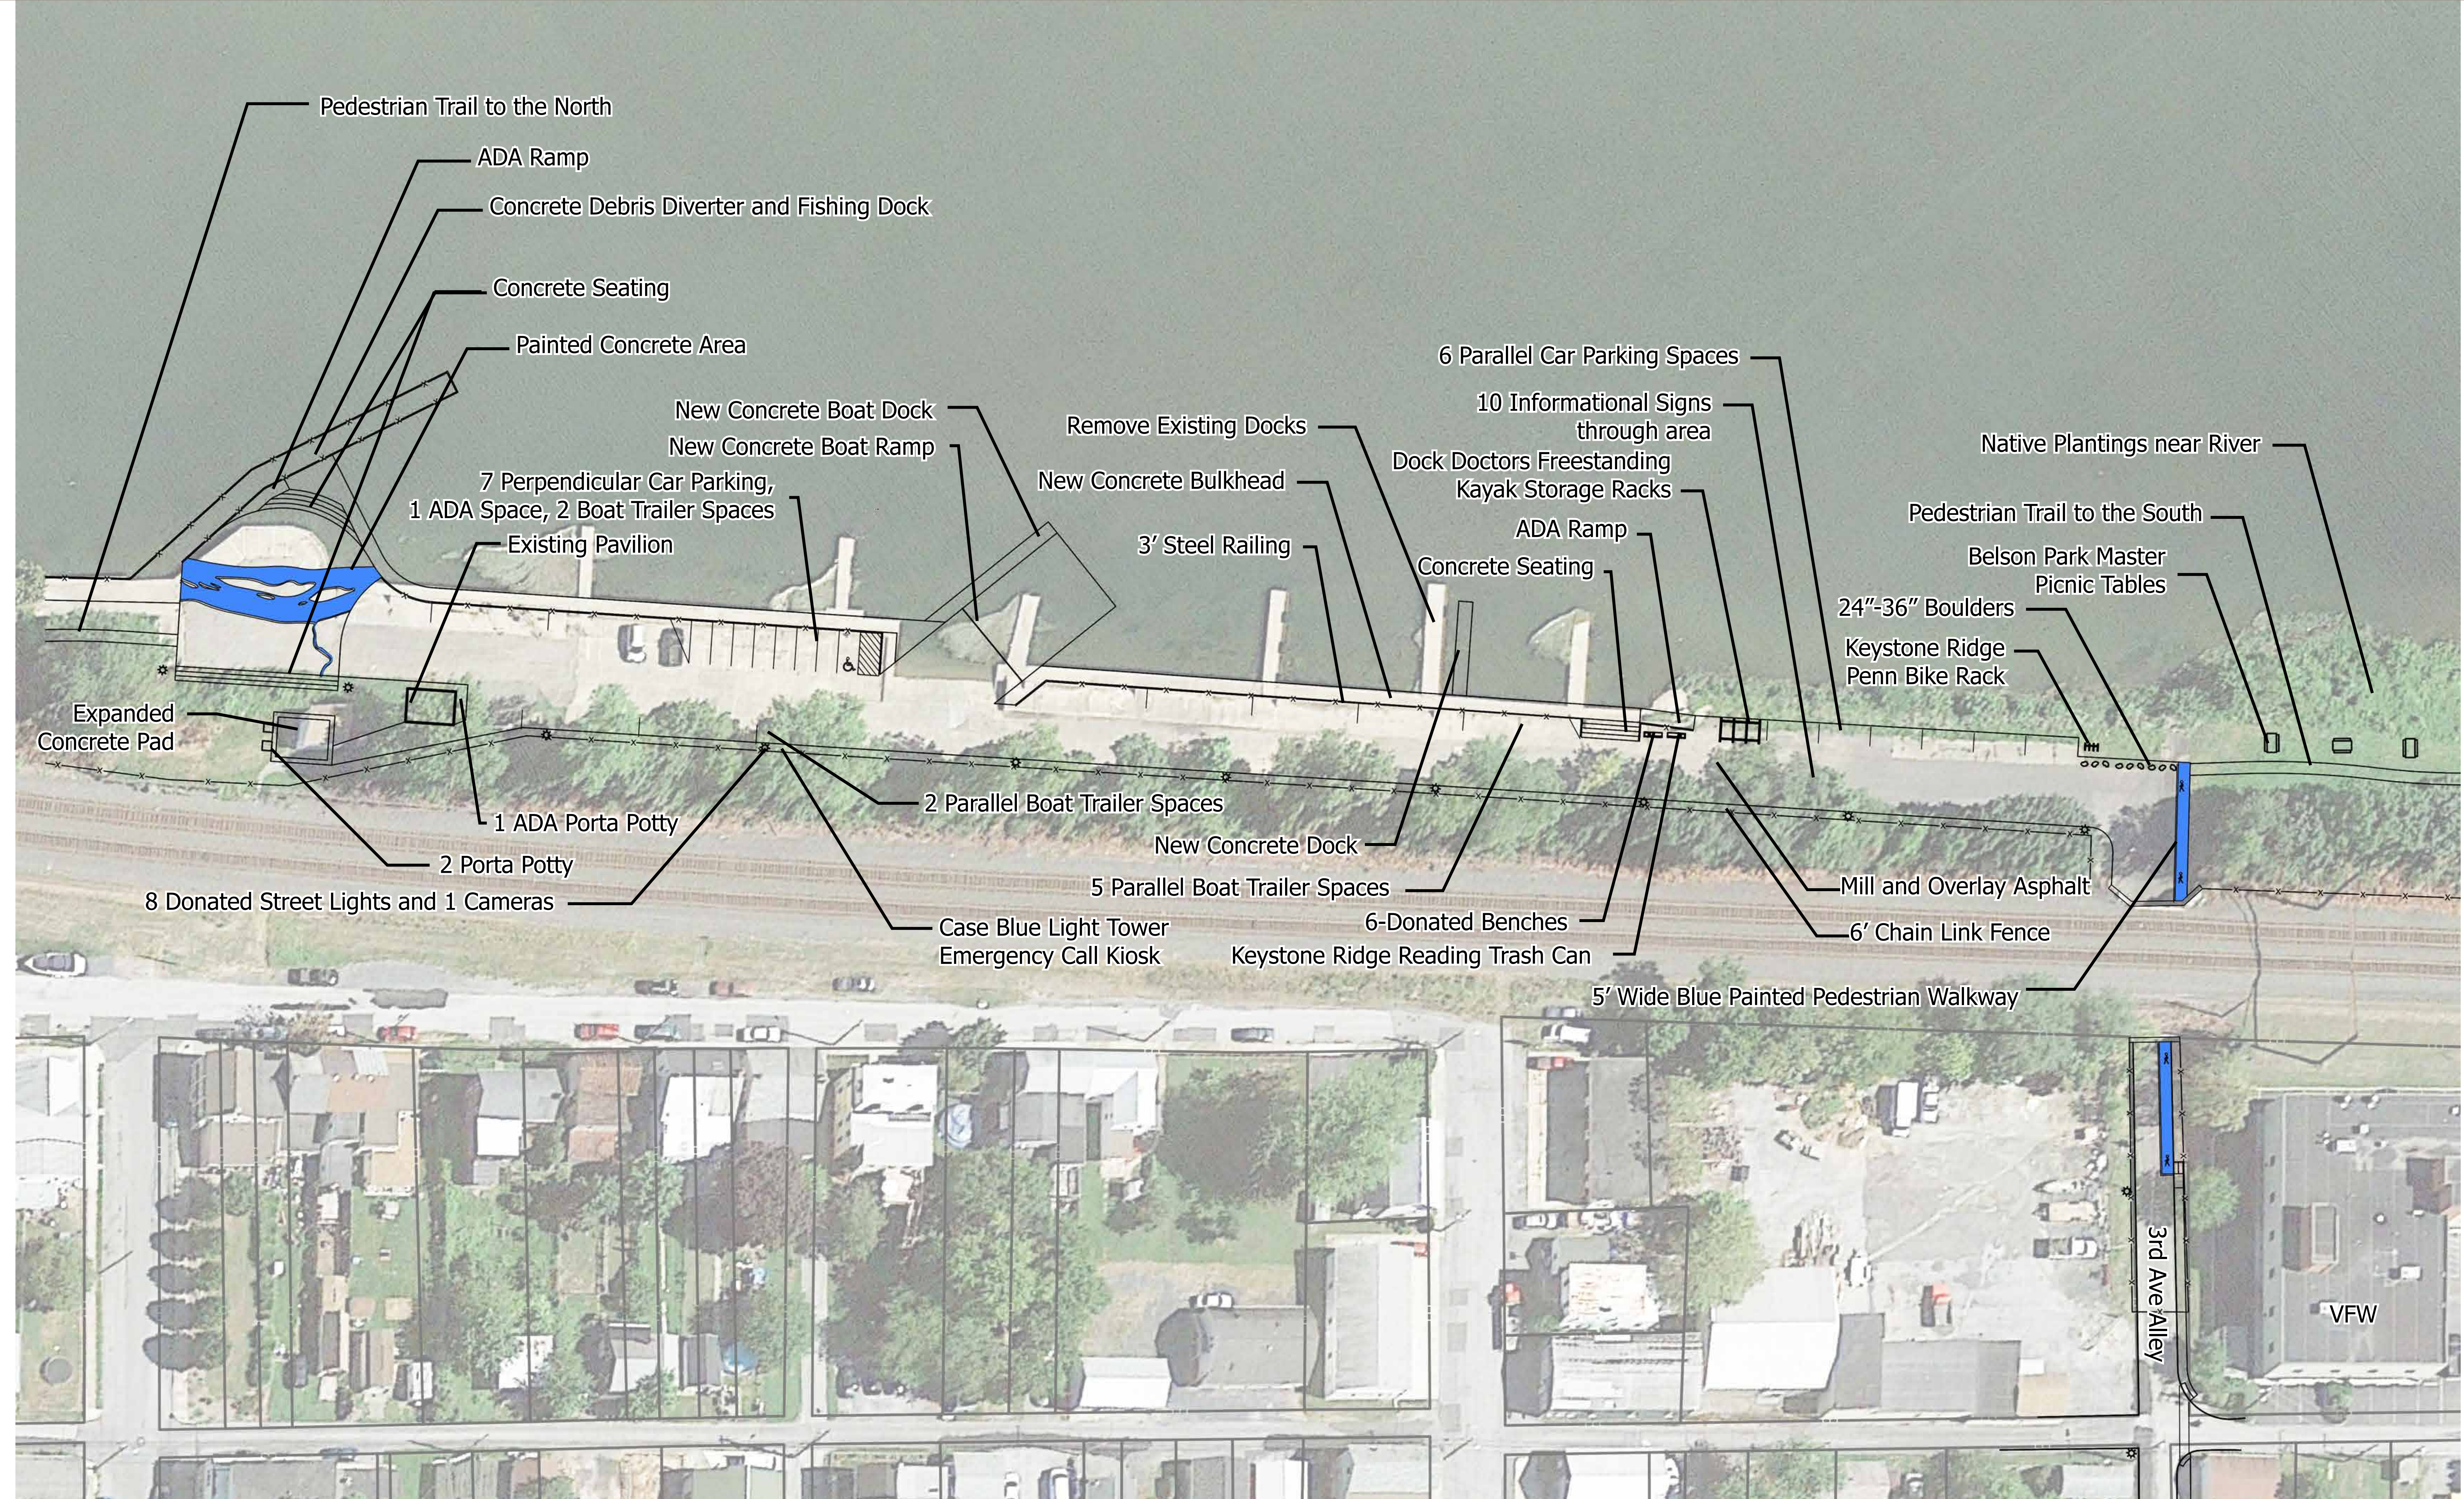

Date: May 6, 2022
 Project #: 110752001

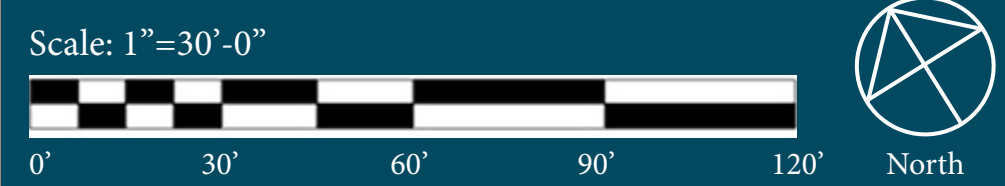

New Cumberland Borough

River Front Concept

